





MANNU KATTU HOUSE


MANNU KATTU HOUSE: DRAWINGS AND DETAILS

This project is located in Gobichettipalya, Tamil Nadu, a project which will require the combined expertise of our firm for earthen architecture and heritage restoration. The project involves a traditional mud mansion, more than a 100 years old, overing 5600 sq.ft and built with the earthen technique of cob. The restoration and renovation began in the year 2019, the design aims to convert the ancillary structures into a 4 bedroom house for the family of Dr. Arunthathi.


SITE PLAN

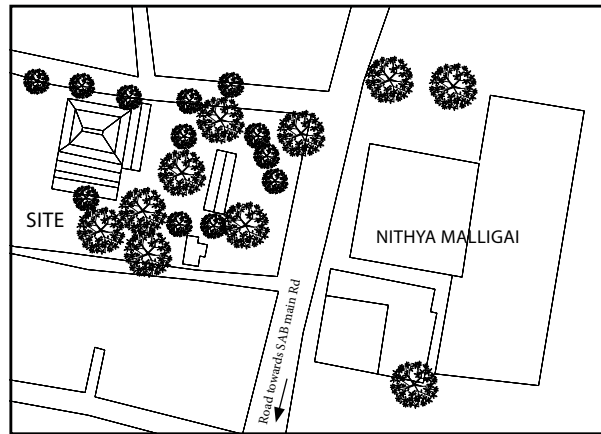

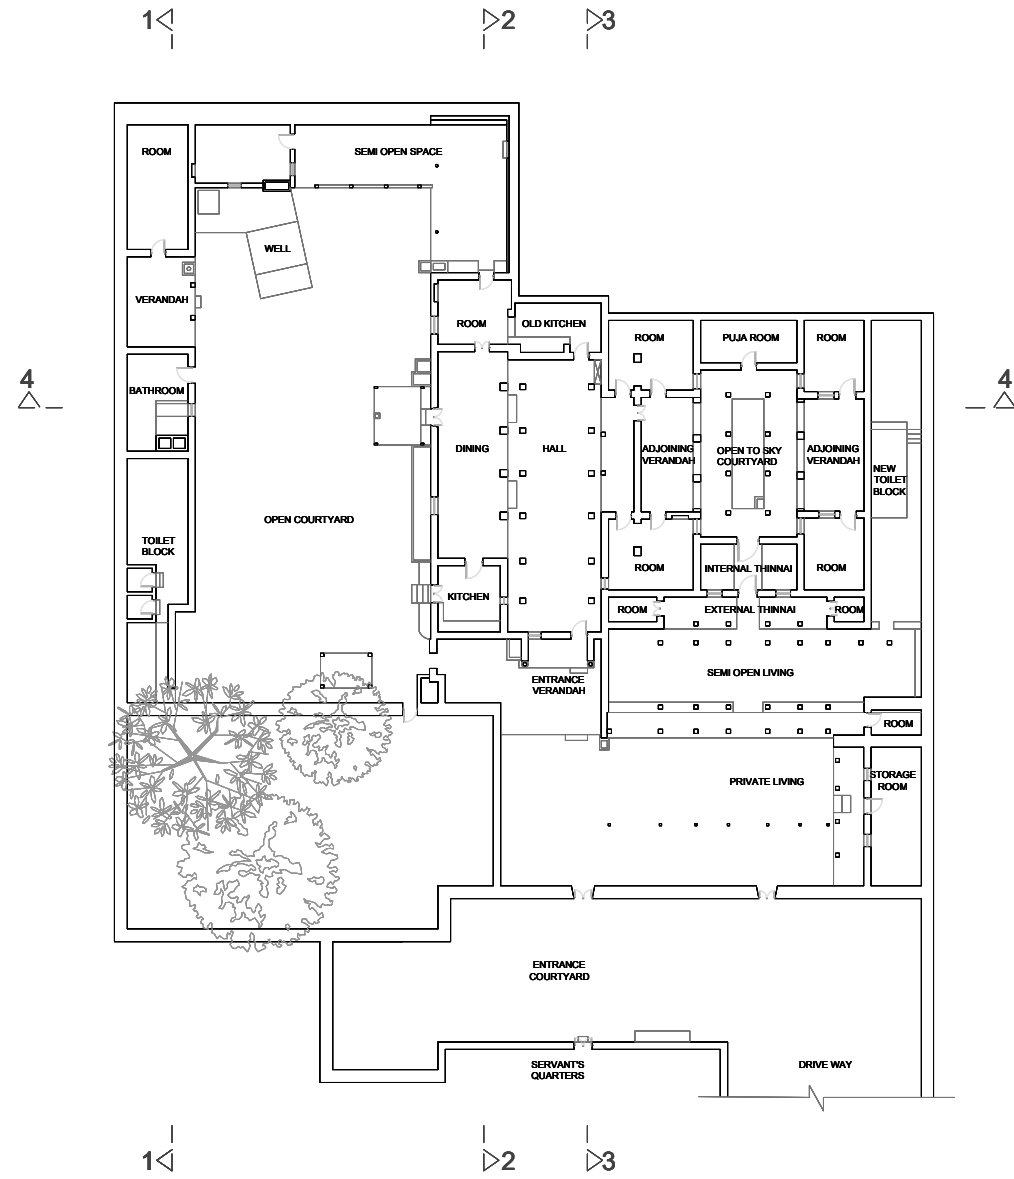


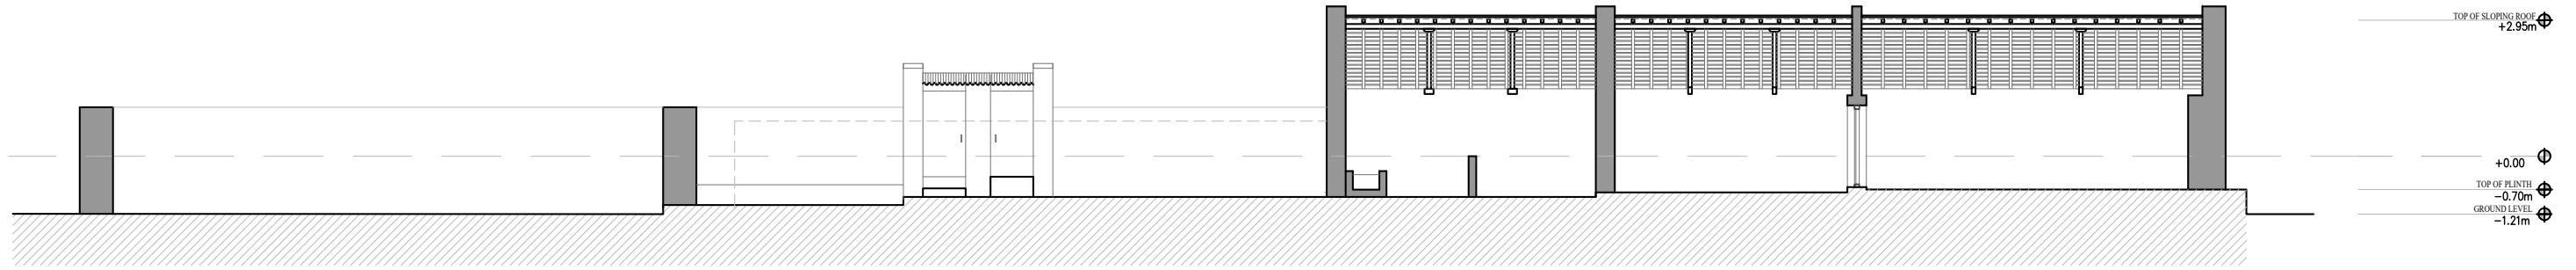


SECTION 1-1

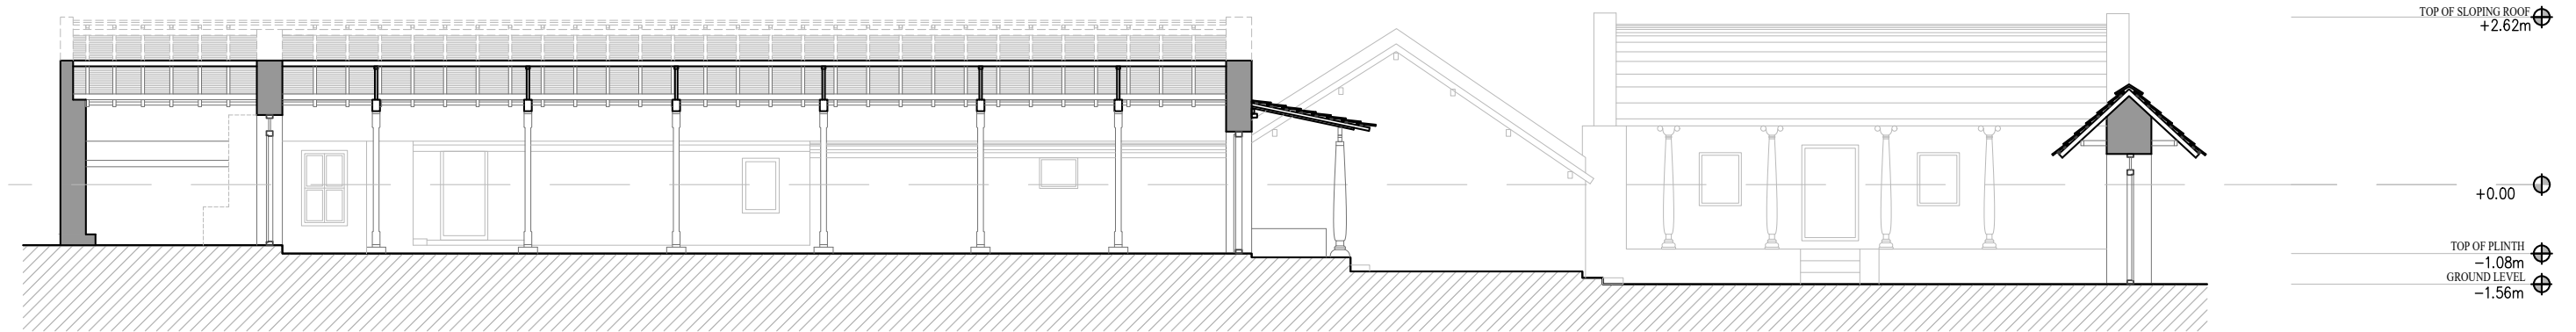

SECTION 2-2

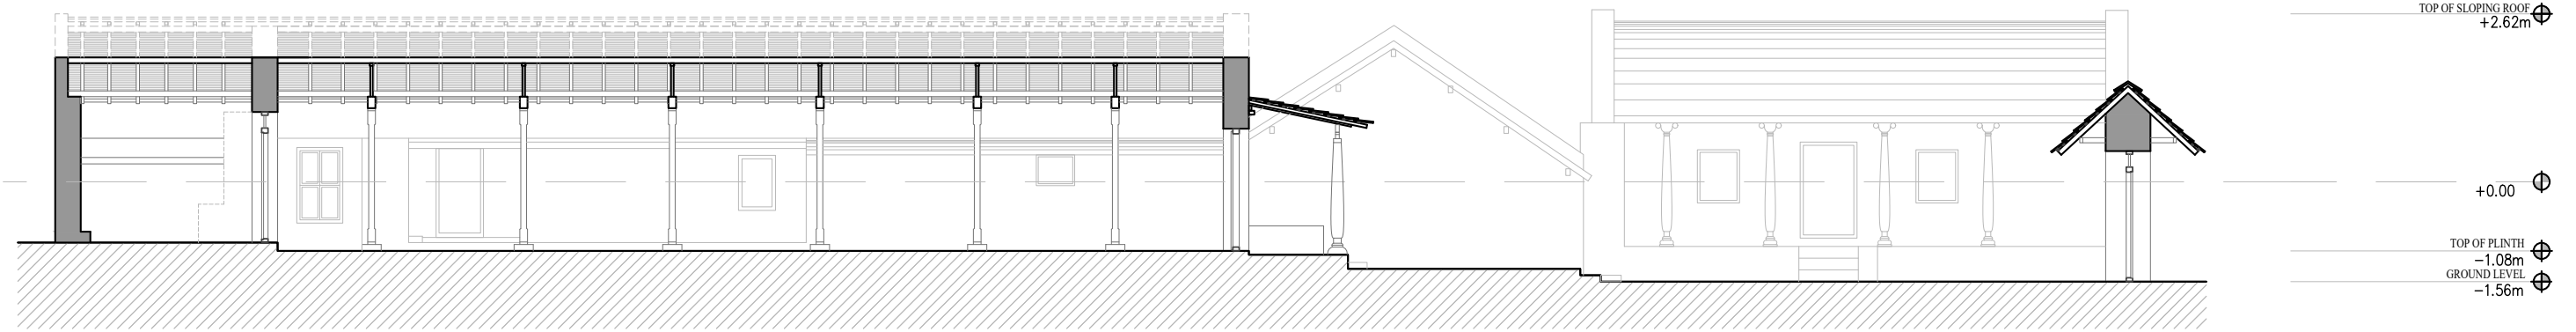

SECTION 3-3

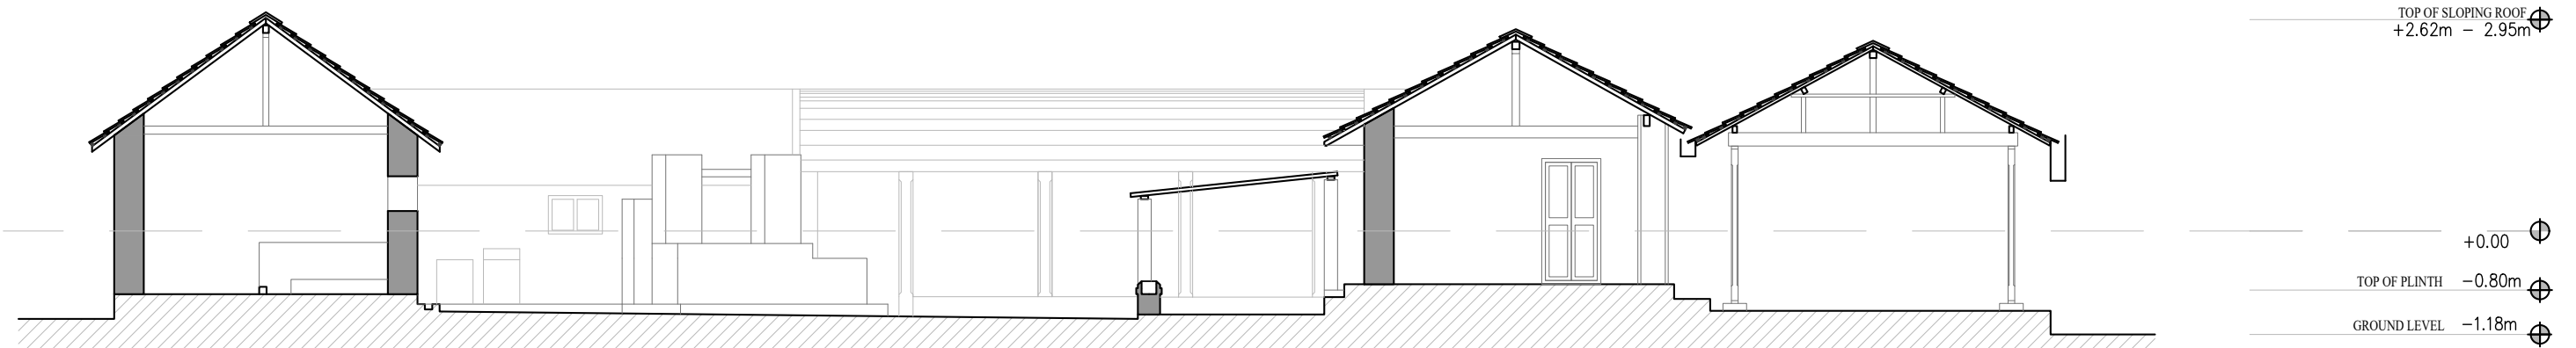

SECTION 4-4



